


ツークガラリ(パネル用)

15  
取付開口h170  
H 200  
15

縦断面図

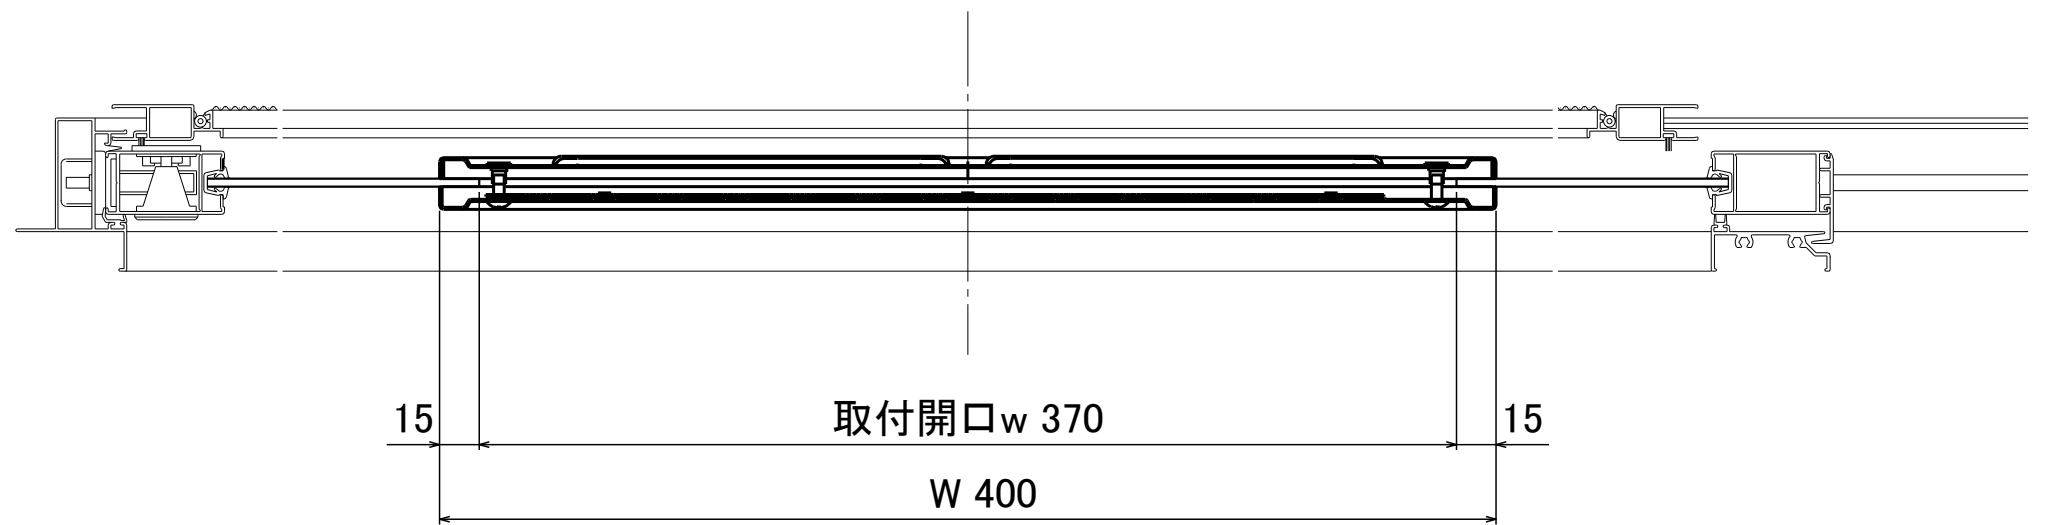

取付開口w 370

W 400

横断面図

