


カンキールN(SV323N-2PN)


11.5  
取付開口h 267  
H 290  
11.5

縦断面図

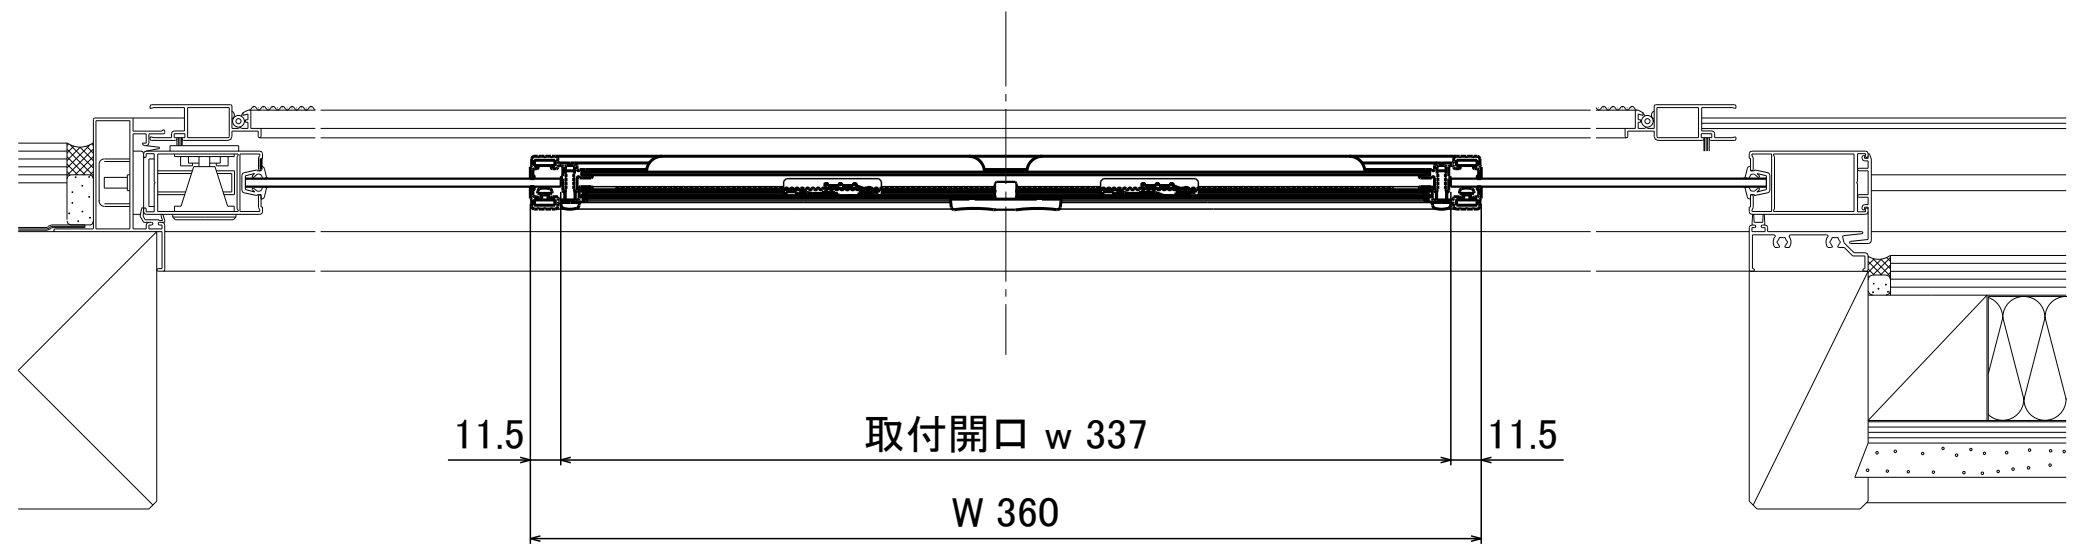

11.5  
取付開口 w 337  
W 360  
11.5


横断面図

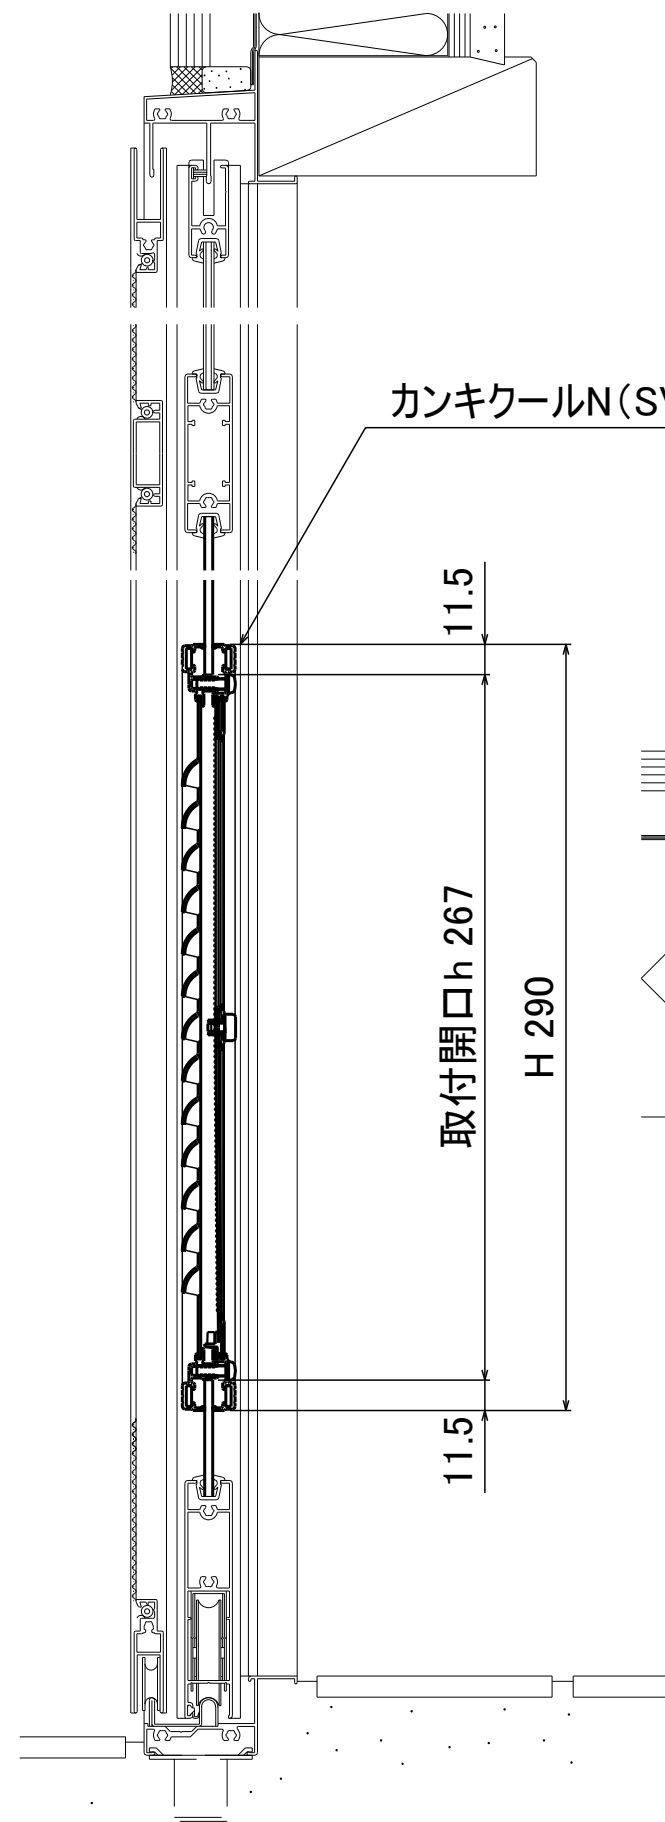

カンキールN(SV323N-3PN)

11.5  
取付開口h 267  
H 290  
11.5

縦断面図

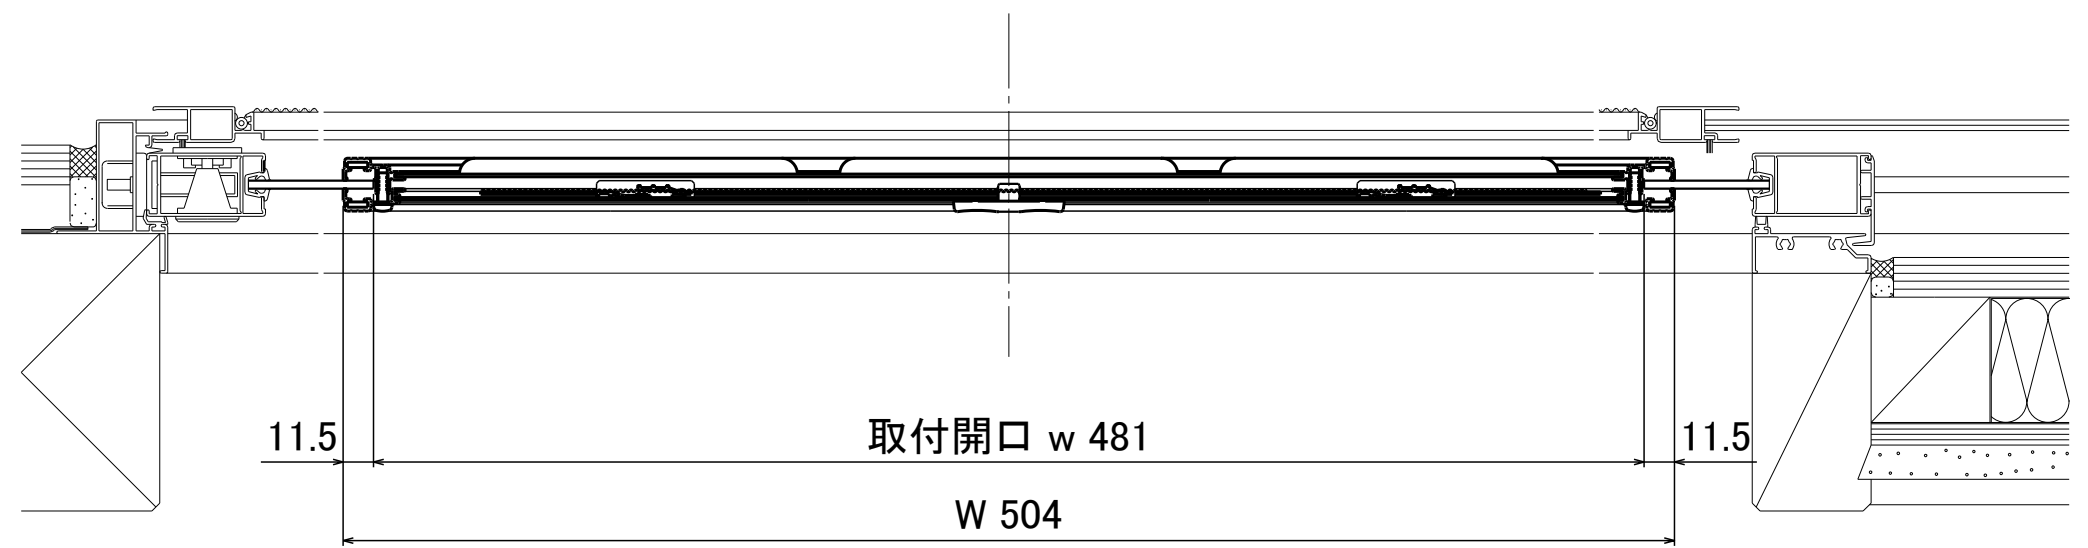

11.5  
取付開口 w 481  
W 504  
11.5

横断面図