




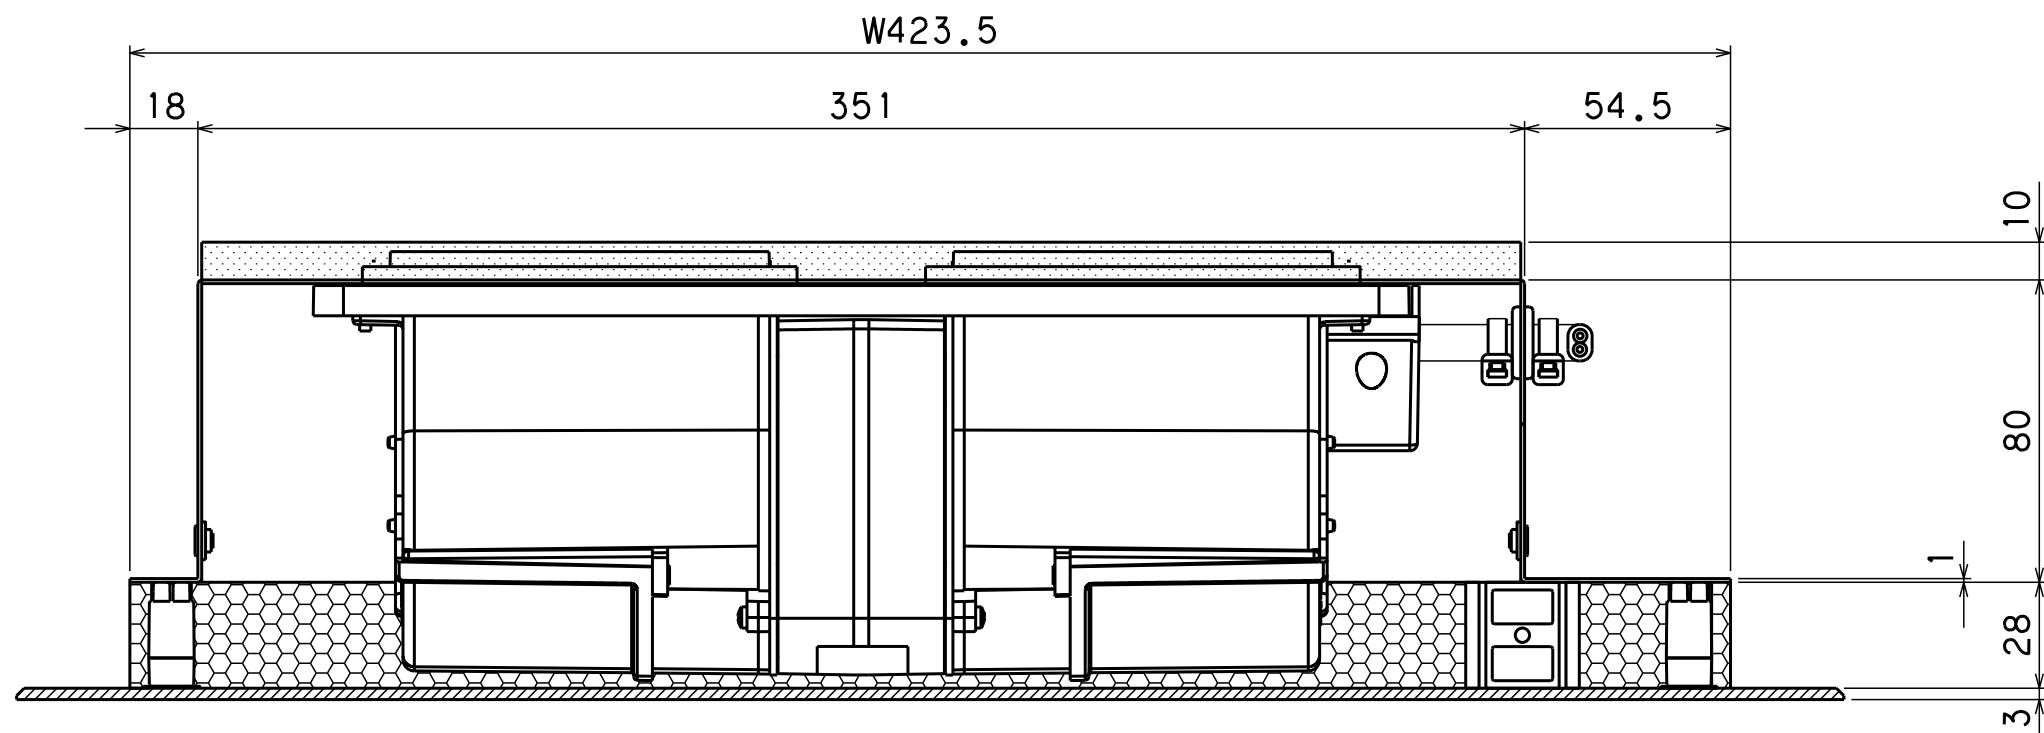


A-A断面図

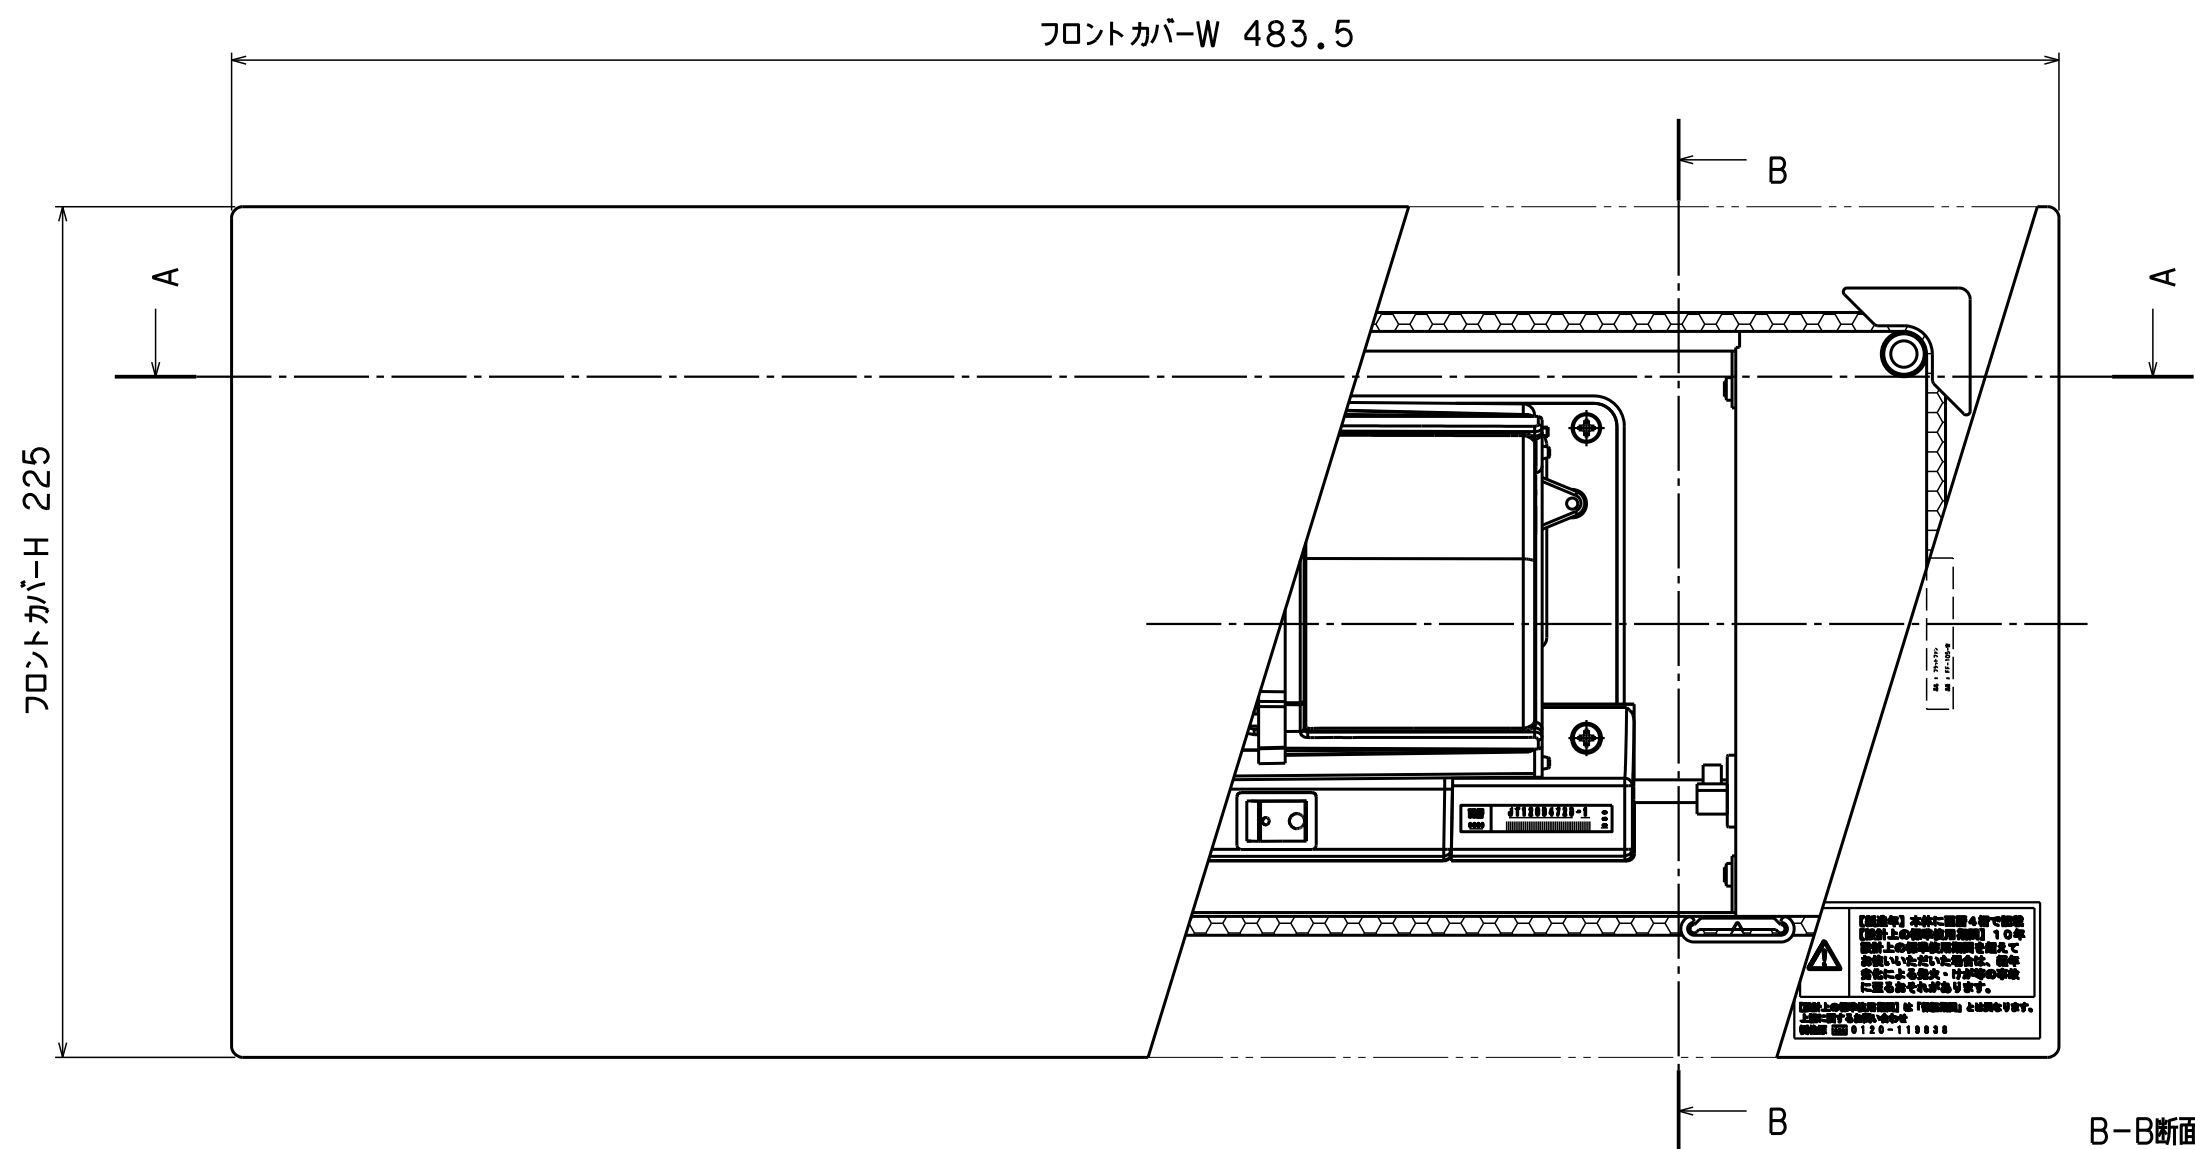

B-B断面図

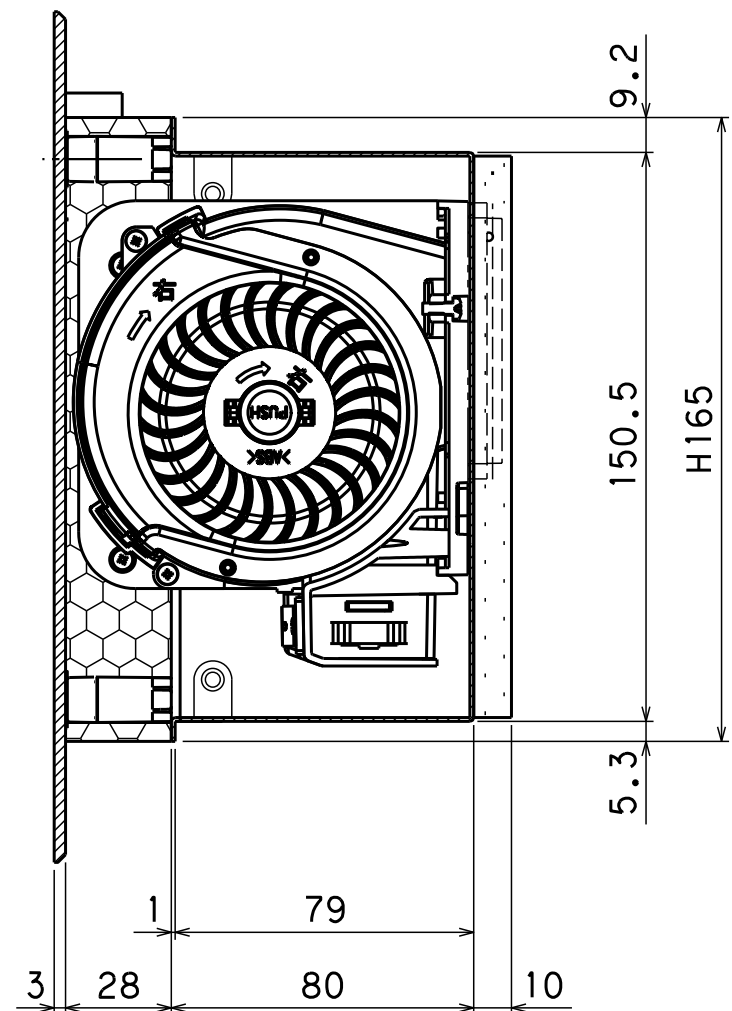

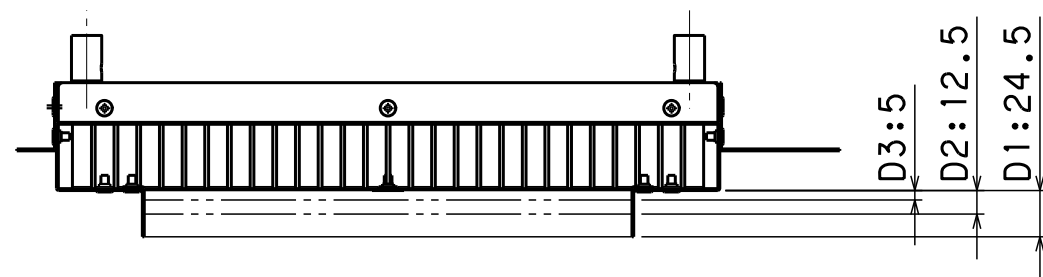

D寸法

D1	柱105角 構造用合板有リ	24.5
D2	柱105角 構造用合板無し	12.5
D3	2x4工法	5

