




ZAA186-FE01 C1 ユーディーガリ 納まり図(開き戸)

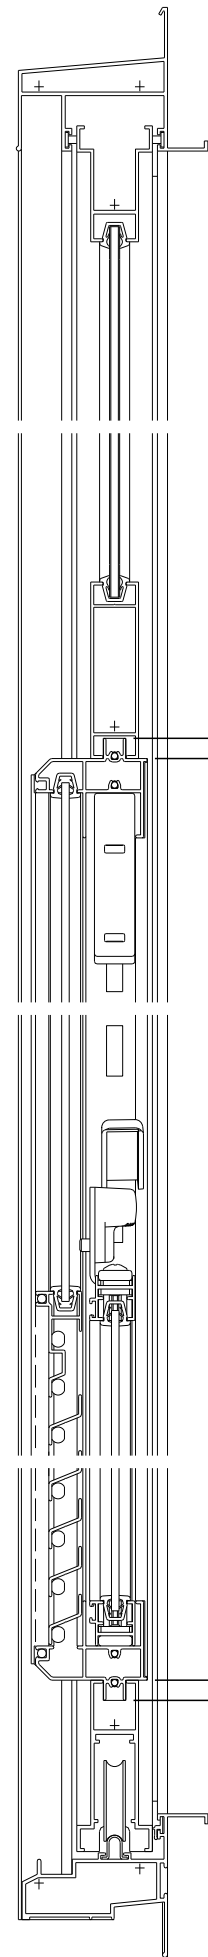

8
H(内法寸法) ±1.0
8

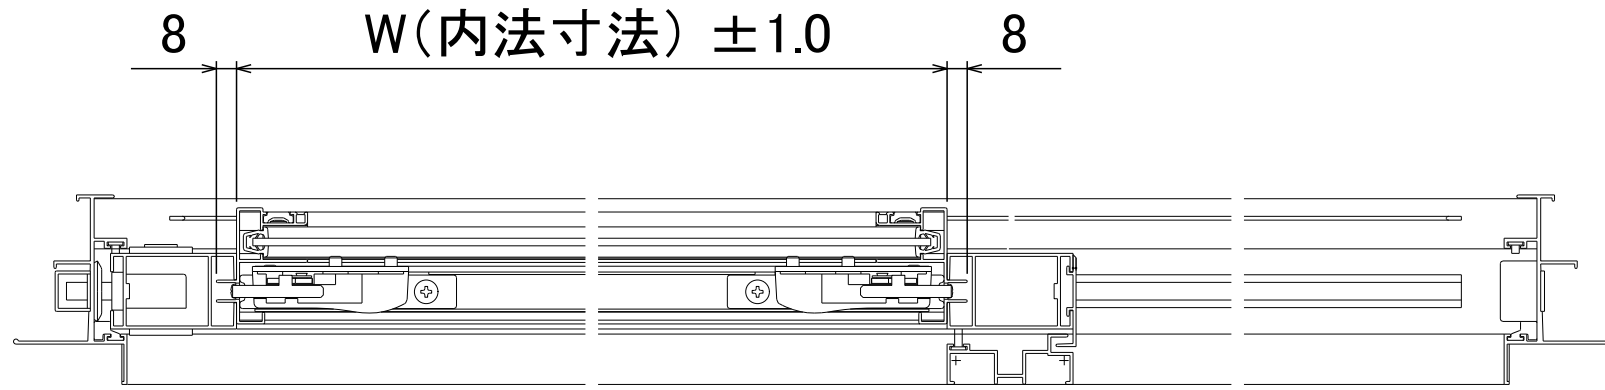

8 W(内法寸法) ±1.0 8

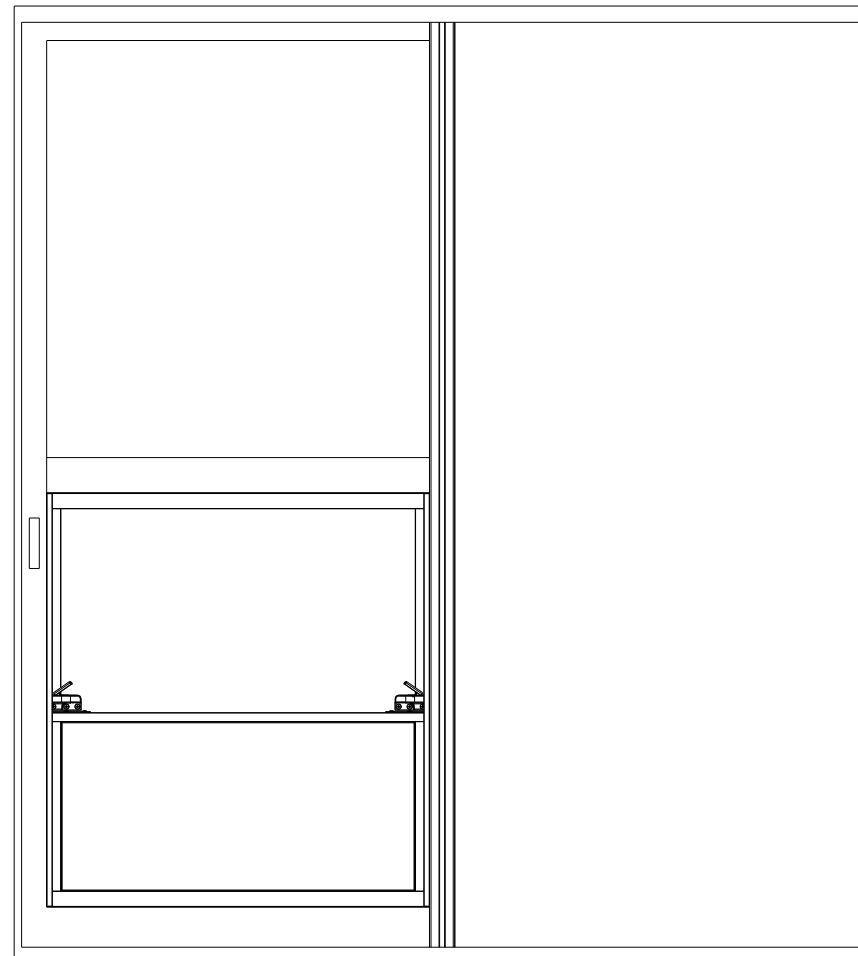

ZAA186-FE01 C2 ユーディーガリ 納まり図(引き戸)